

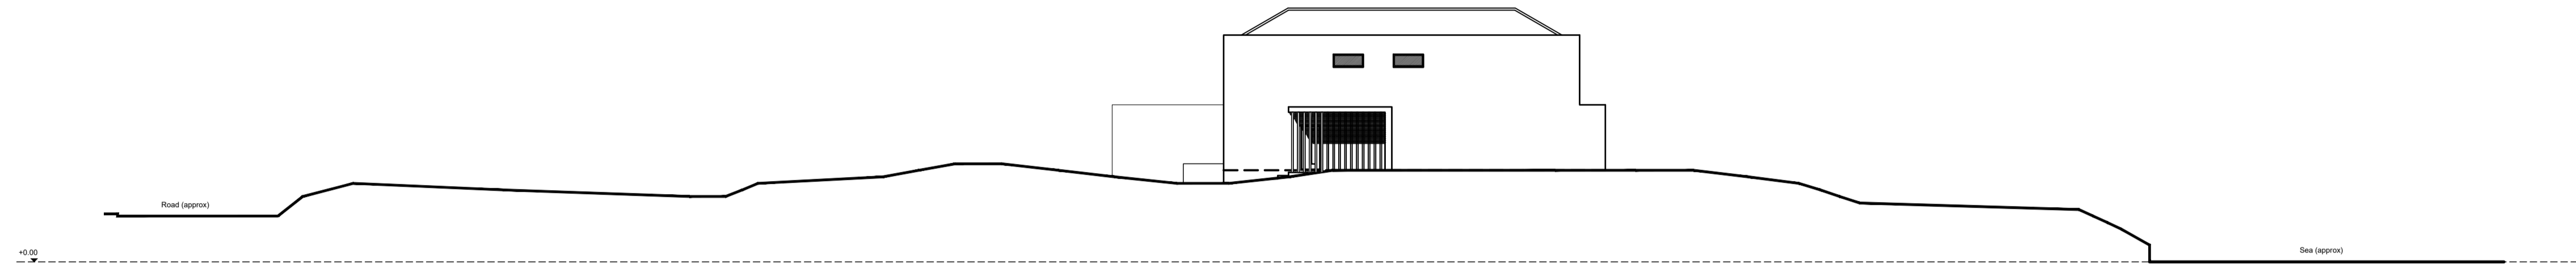


Section AA

 

Section AA

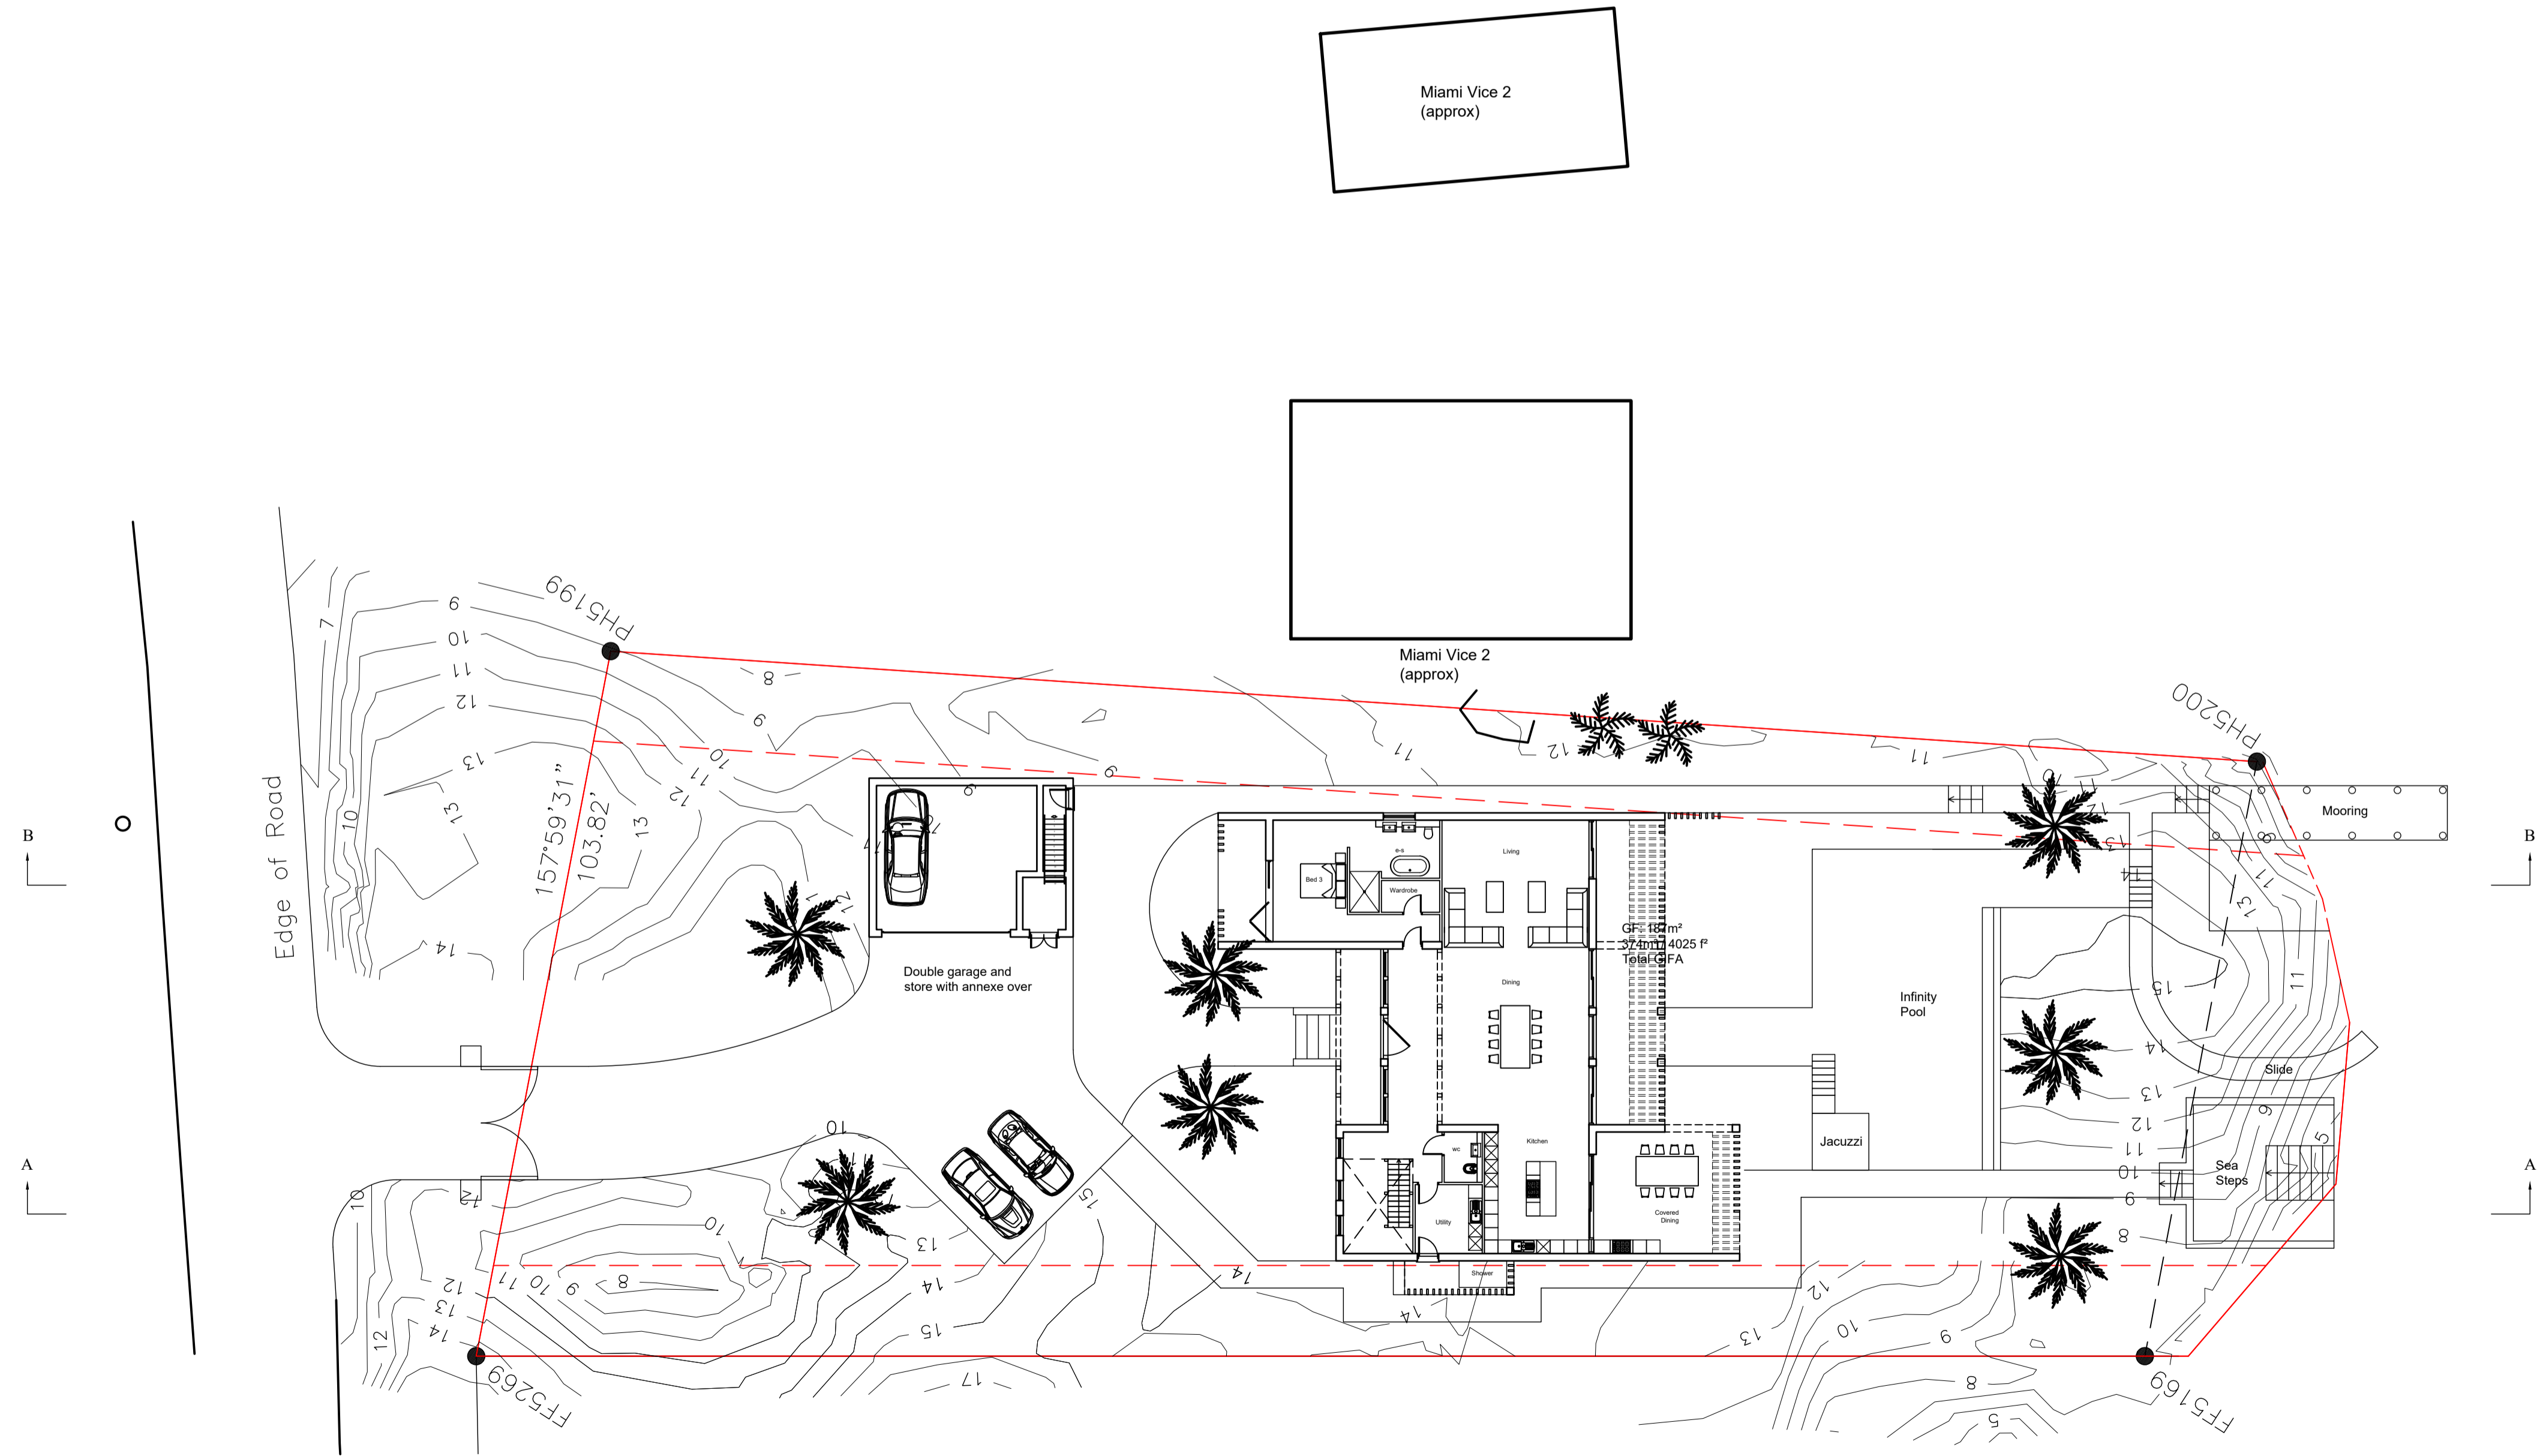

Block 60612, Parcel 205,
Turks & Caicos Islands*
British West Indies

Site Plan and Sections
As Proposed

Scale 1:200 @ A1, 1:400 @ A3

Date May 2019

Dwg. No. 21904 / 03



3 Tebbit Mews
Winchcombe Street
Cheltenham
Glos
GL52 2NF
t 01242 521608
e cparchitects@btclick.com
www.clivepetcharchitects.co.uk