



PLAN B : UPPER LEVEL
Total Area: 1346 sq.ft.


Note: The Developer reserves the right to make modifications should they be necessary E&OE



House - Orchard Bungalow - Plan B
OLIVER HEIGHTS

No.	Description	Date

Floor plan level 1		
Project number	Project Number	A101
Date	Issue Date	
Drawn by	Author	
Checked by	Checker	
Scale		3/16" = 1'-0"

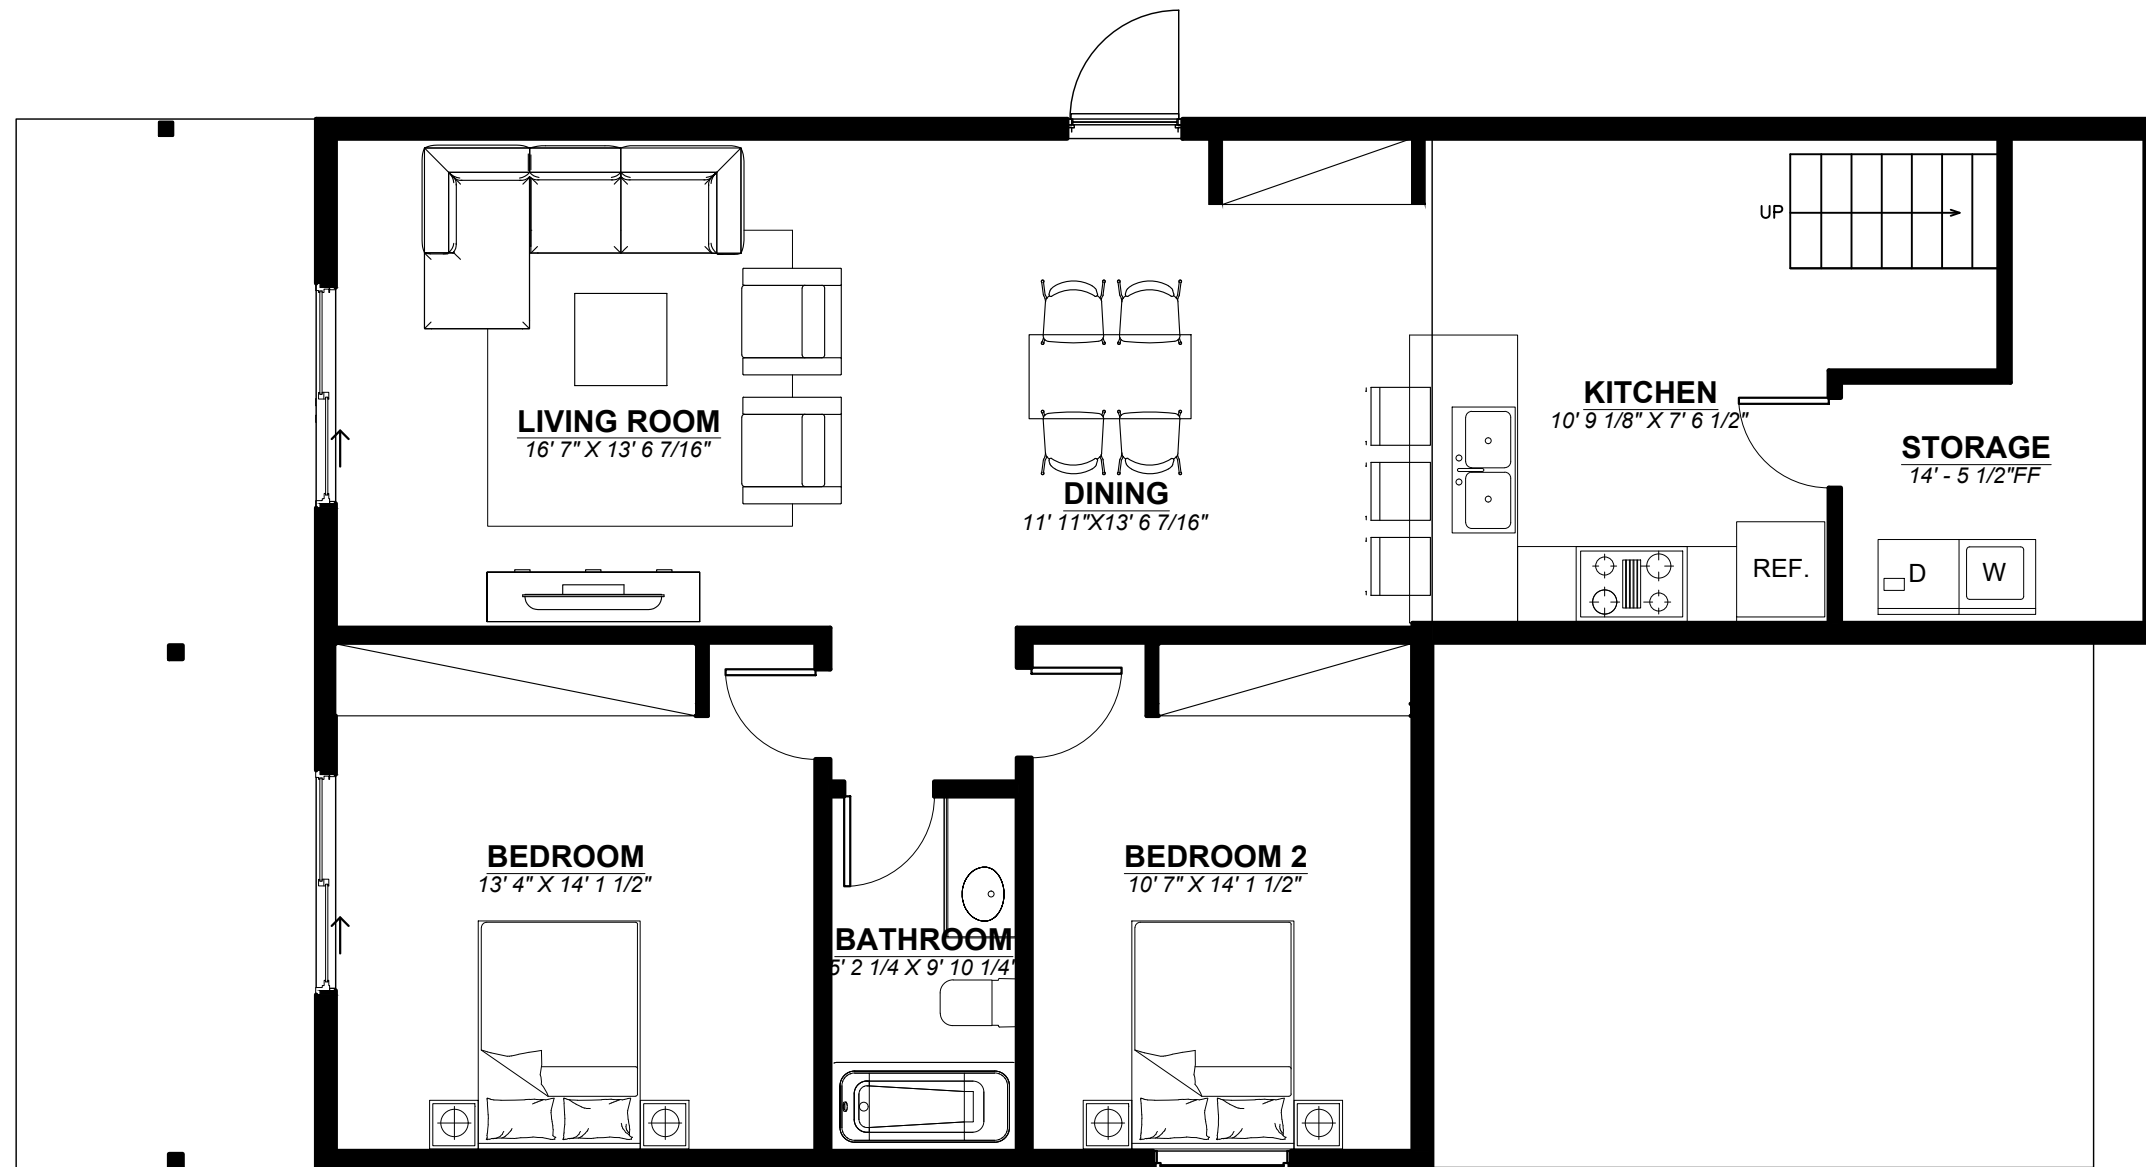

PLAN B: LOWER LEVEL
Total Area: 1201 sq.ft.

Note: The Developer reserves the right to make modifications should they be necessary E&OE



House - Orchard Bungalow - Plan B
OLIVER HEIGHTS

No.	Description	Date

Floor plan Lower level		
Project number	Project Number	A101
Date	Issue Date	
Drawn by	Author	
Checked by	Checker	
Scale		3/16" = 1'-0"